


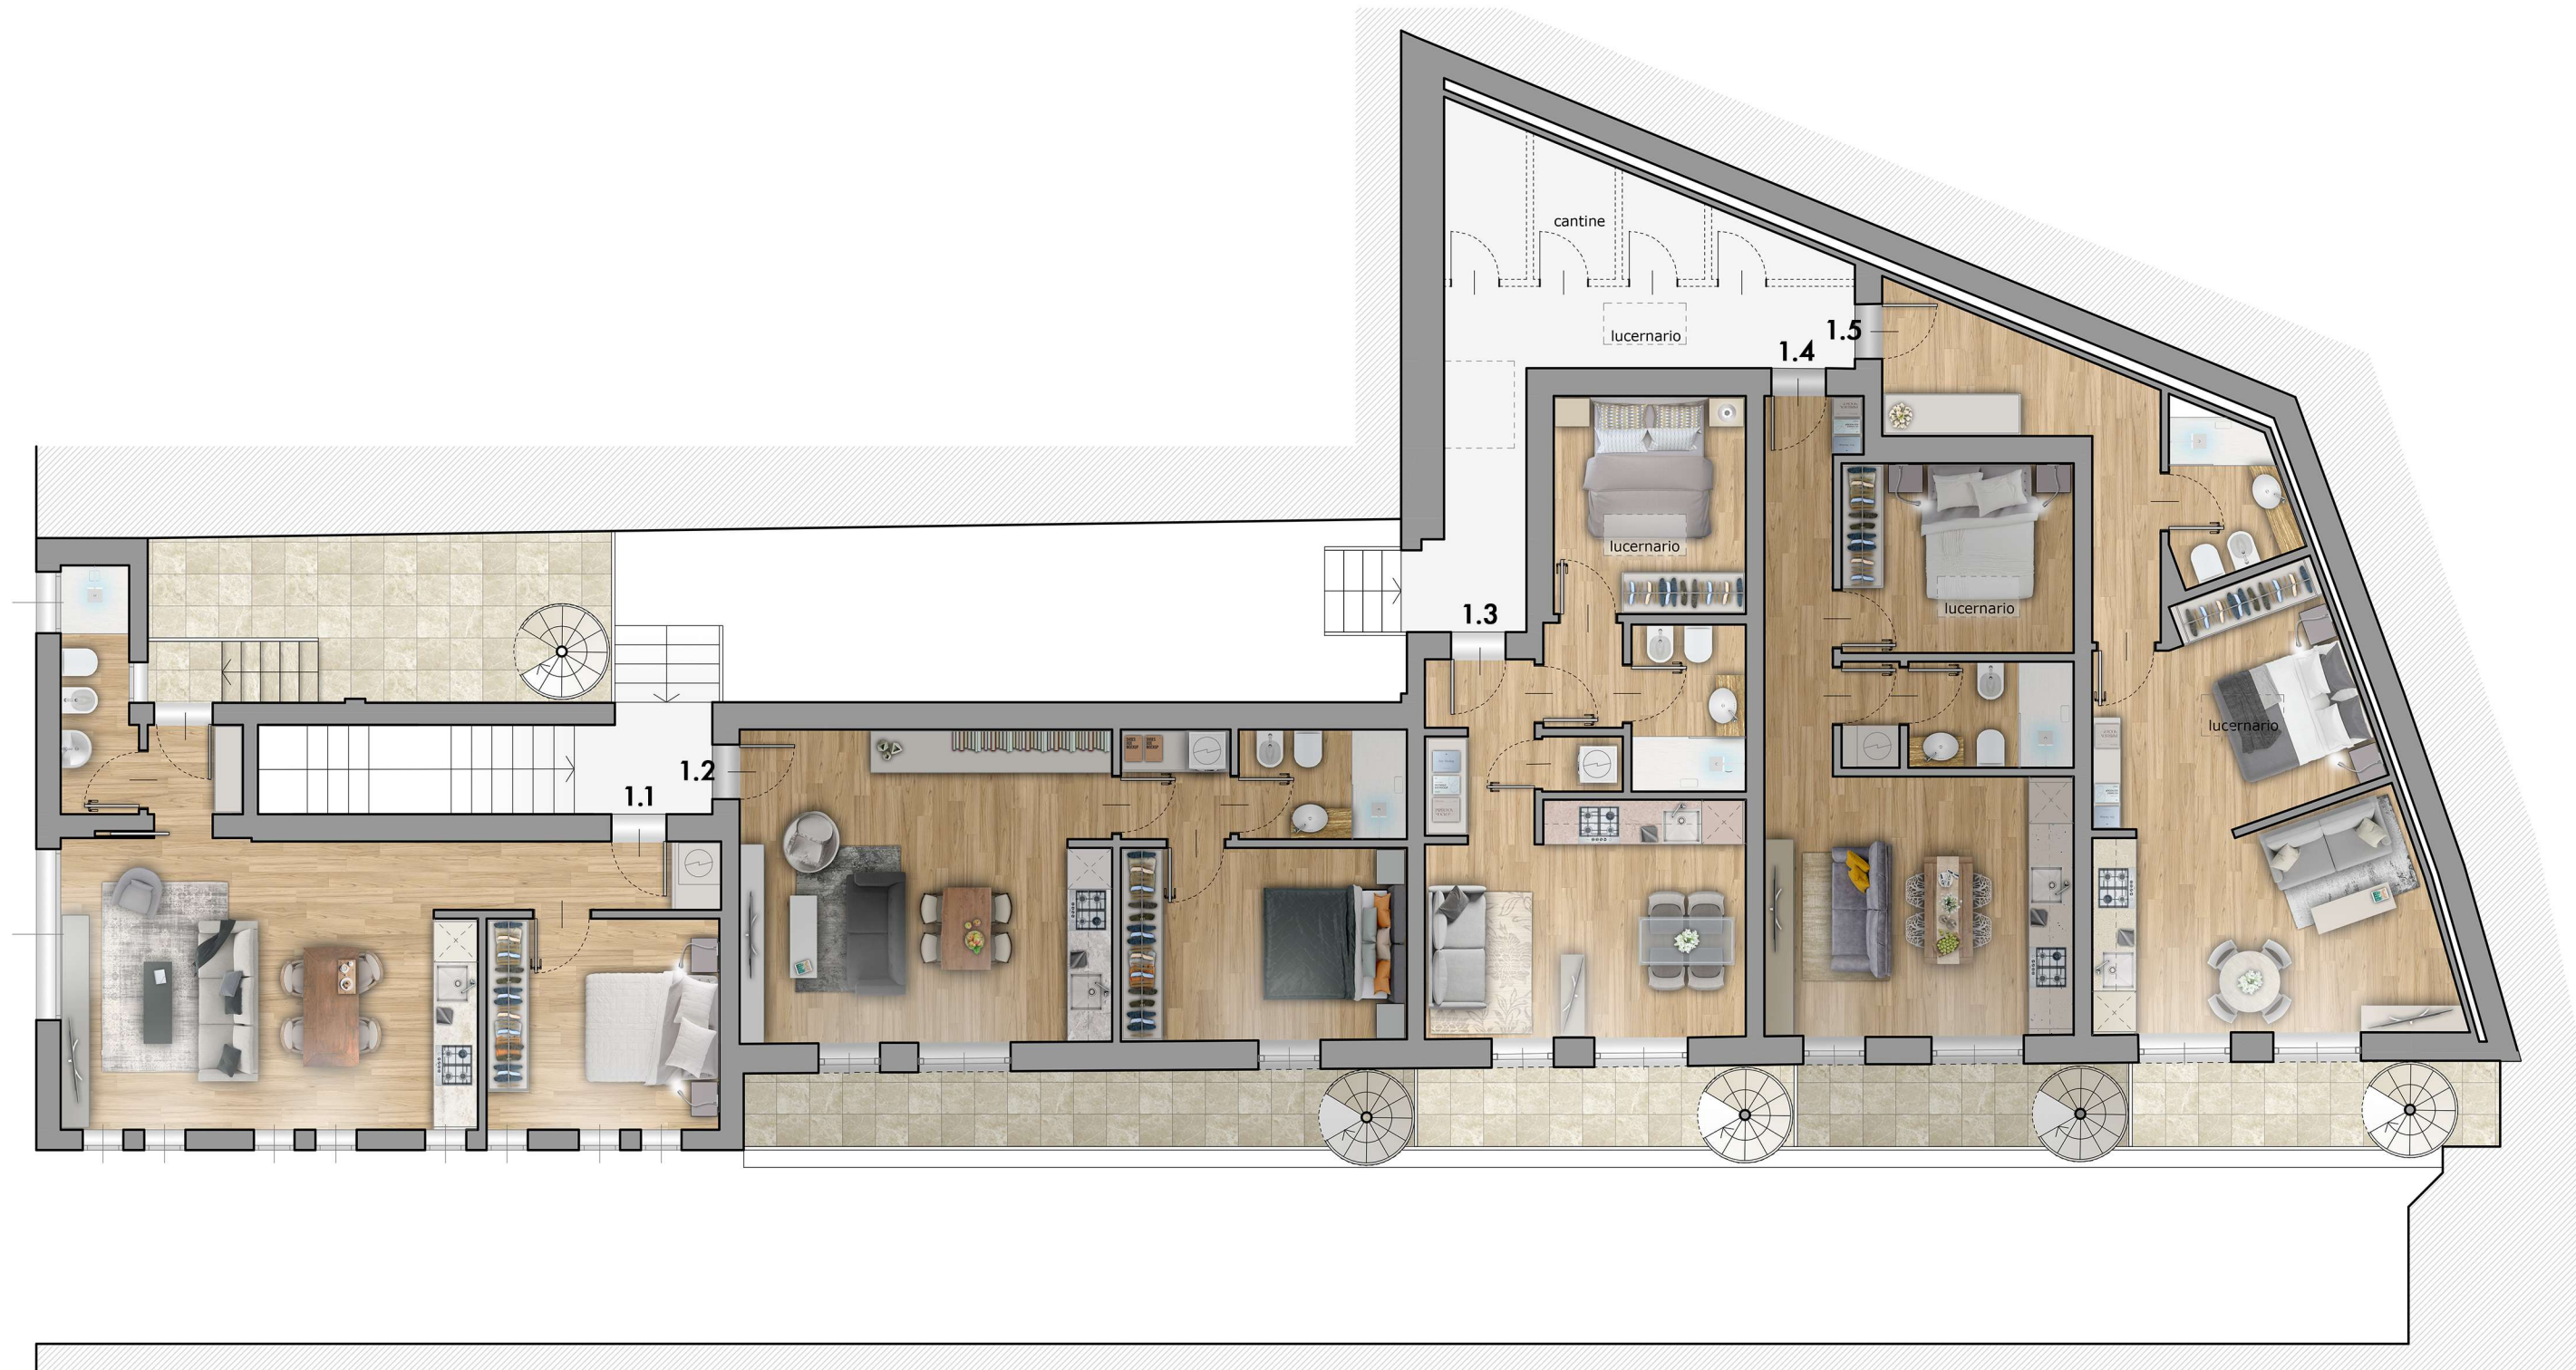

1.1	68 mq (53 mq + 72 mq lastrico)	€ 250.000
1.2	66 mq (51 mq + 63 mq lastrico)	€ 235.000
1.3	58 mq (42 mq + 75 mq lastrico)	€ 210.000
1.4	60 mq (44 mq + 65 mq lastrico)	€ 220.000
1.5	63 mq (48 mq + 53 mq lastrico)	€ 215.000

PIANO PRIMO



ASSOCIATI
S.T.P. a R.L.
Progetta
Arch. **Enzo Chessa**